


4 11/16"


ASTRAGAL

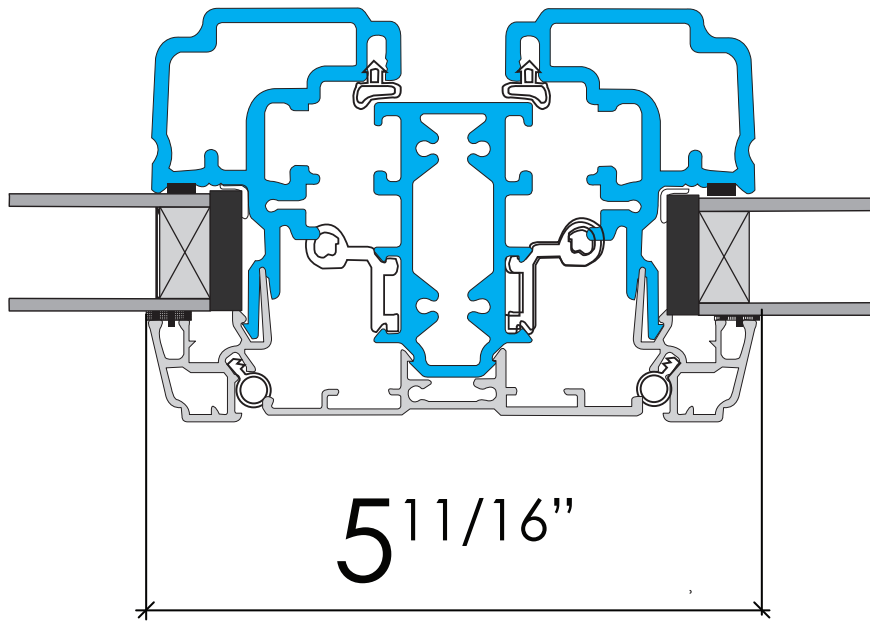


5 11/16"

FIXED MULLION


CONCEPT II WINDOW

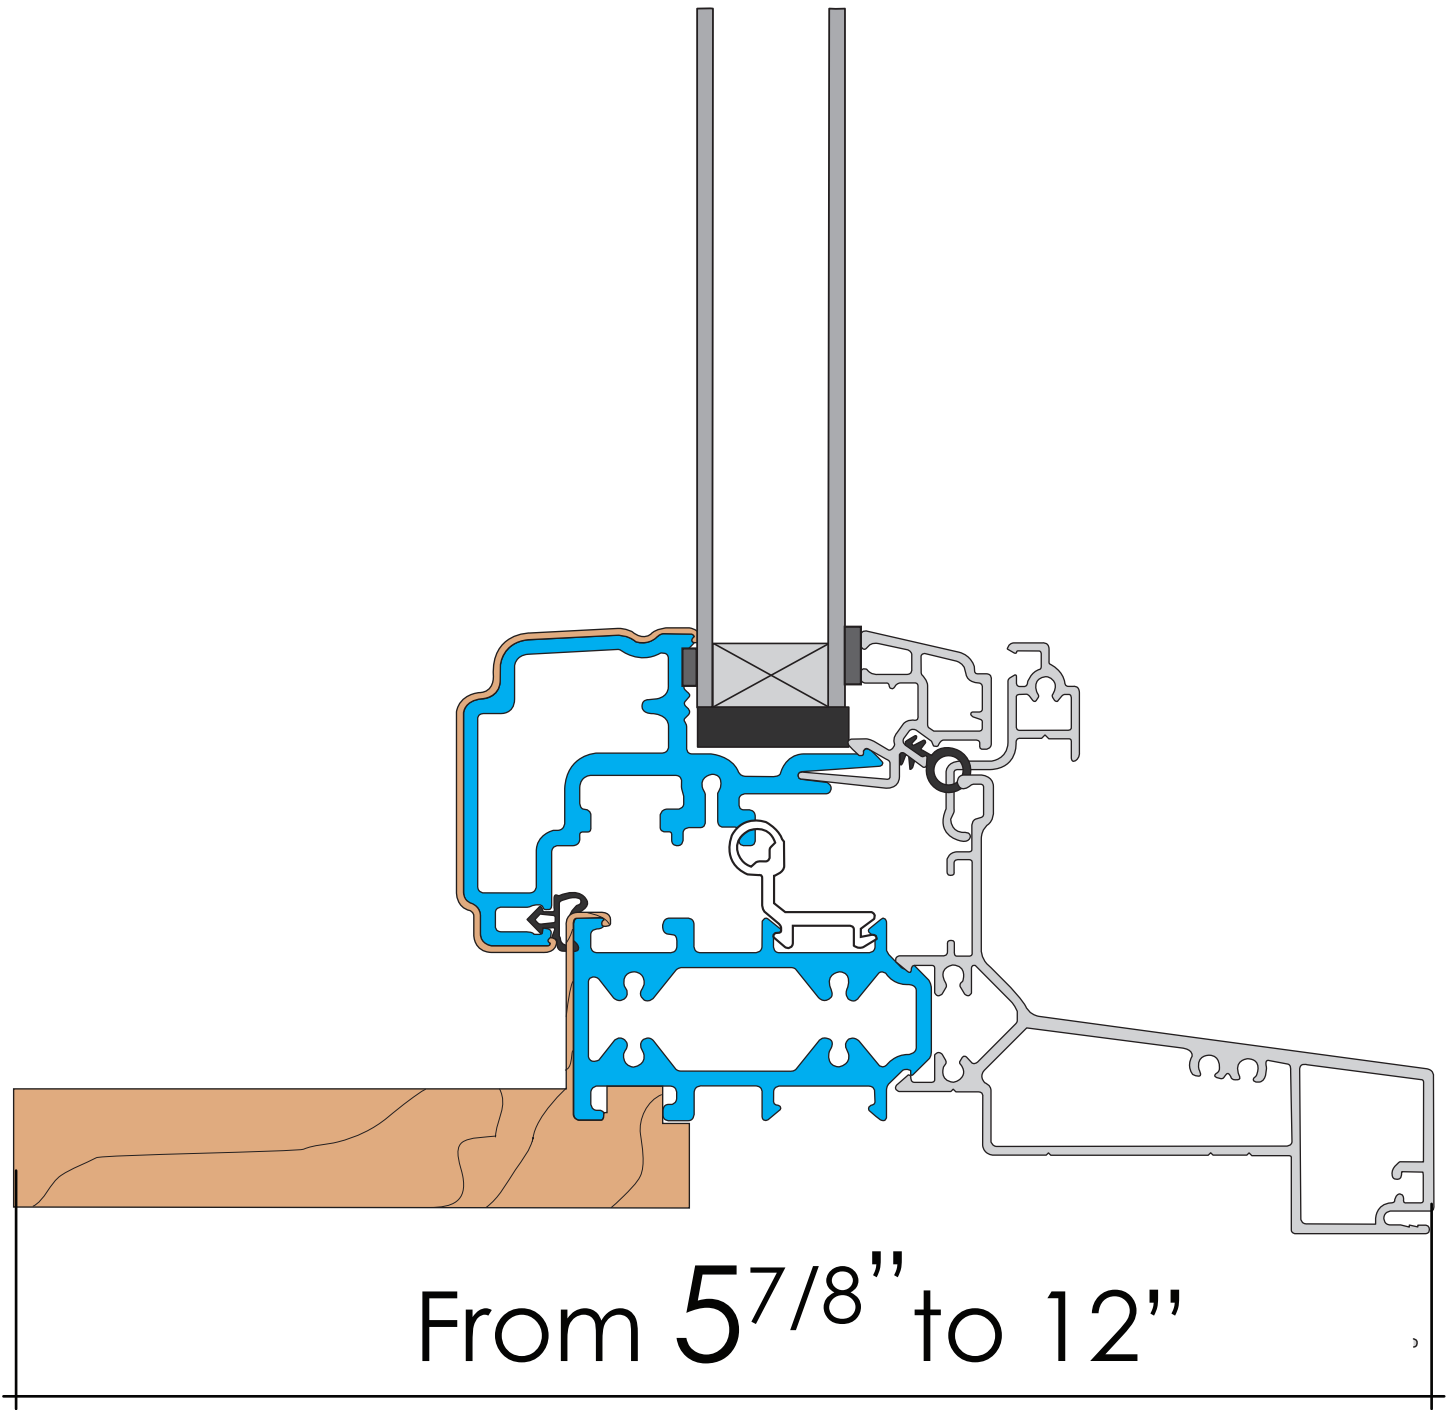

**MODERN CONCEPT II
WINDOW NF 3^{1/4}"**

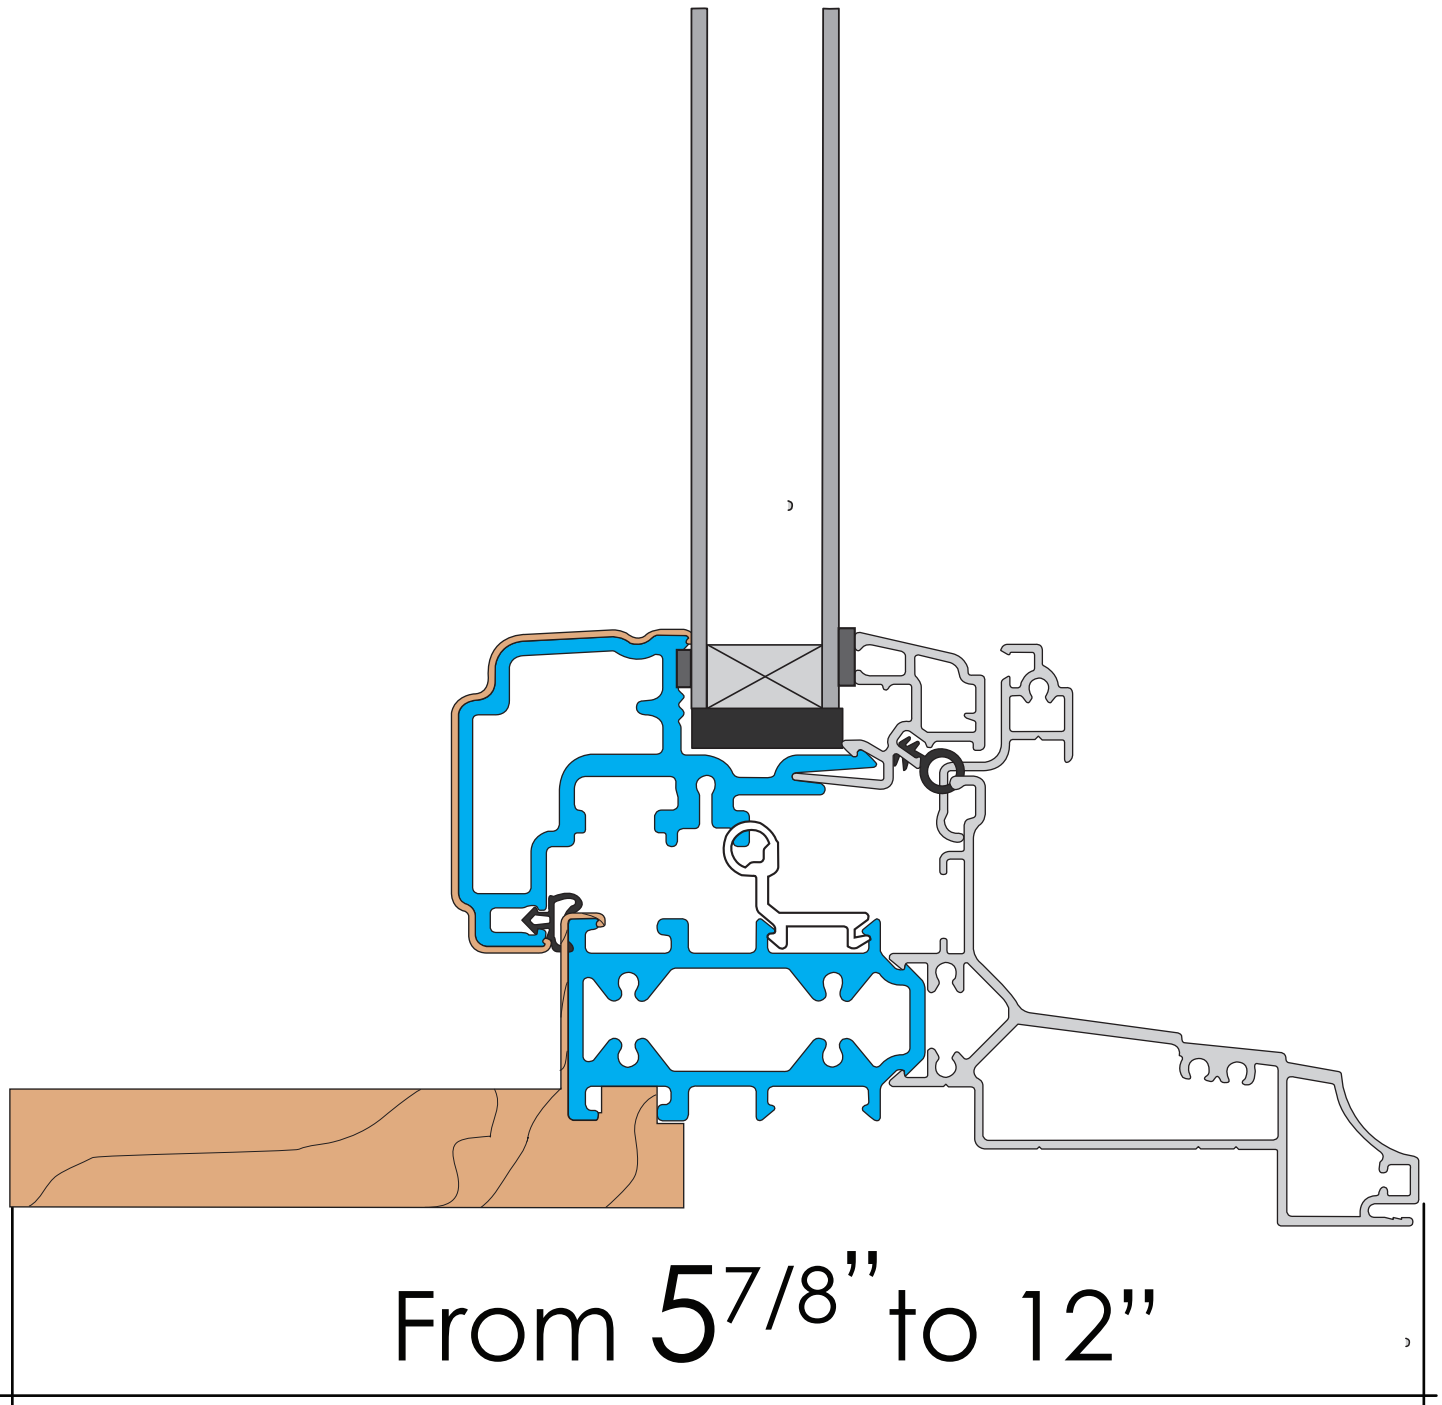


CLASSIC CONCEPT II
NF WINDOW 3^{1/4}"

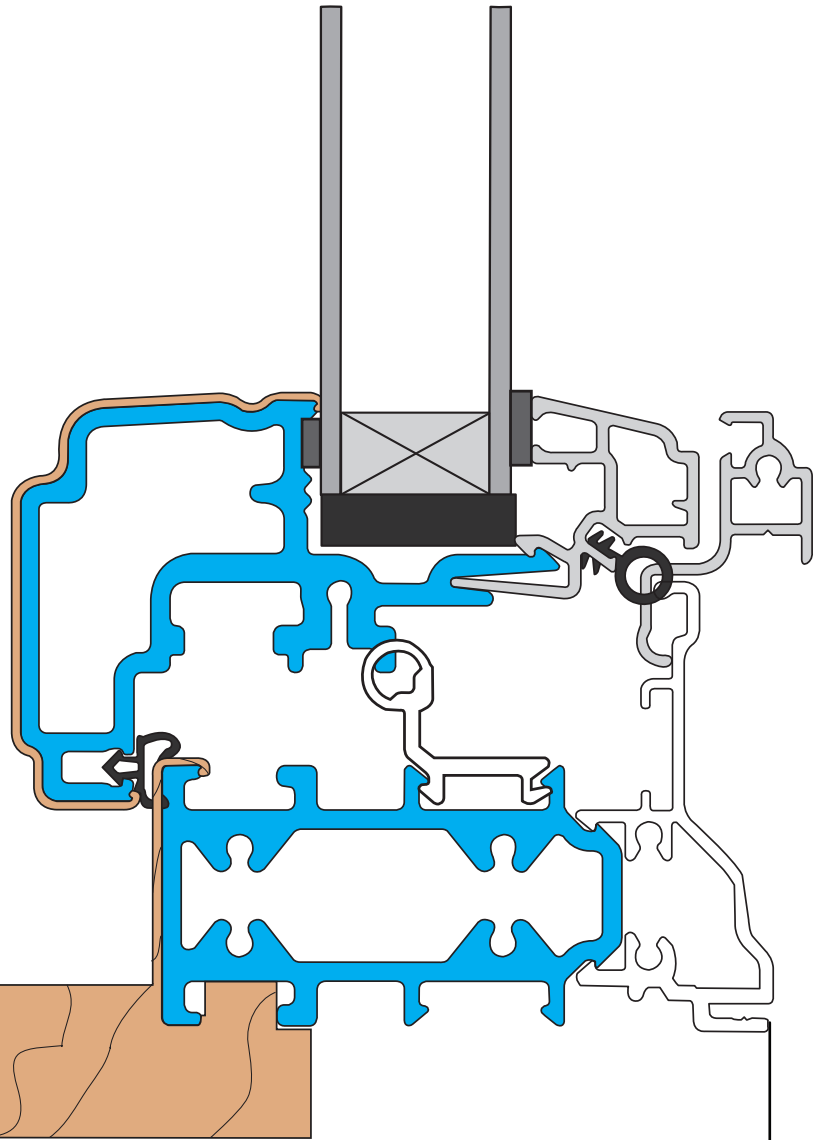

From 3¹/₄" to 12"

CLASSIC CONCEPT II WINDOW

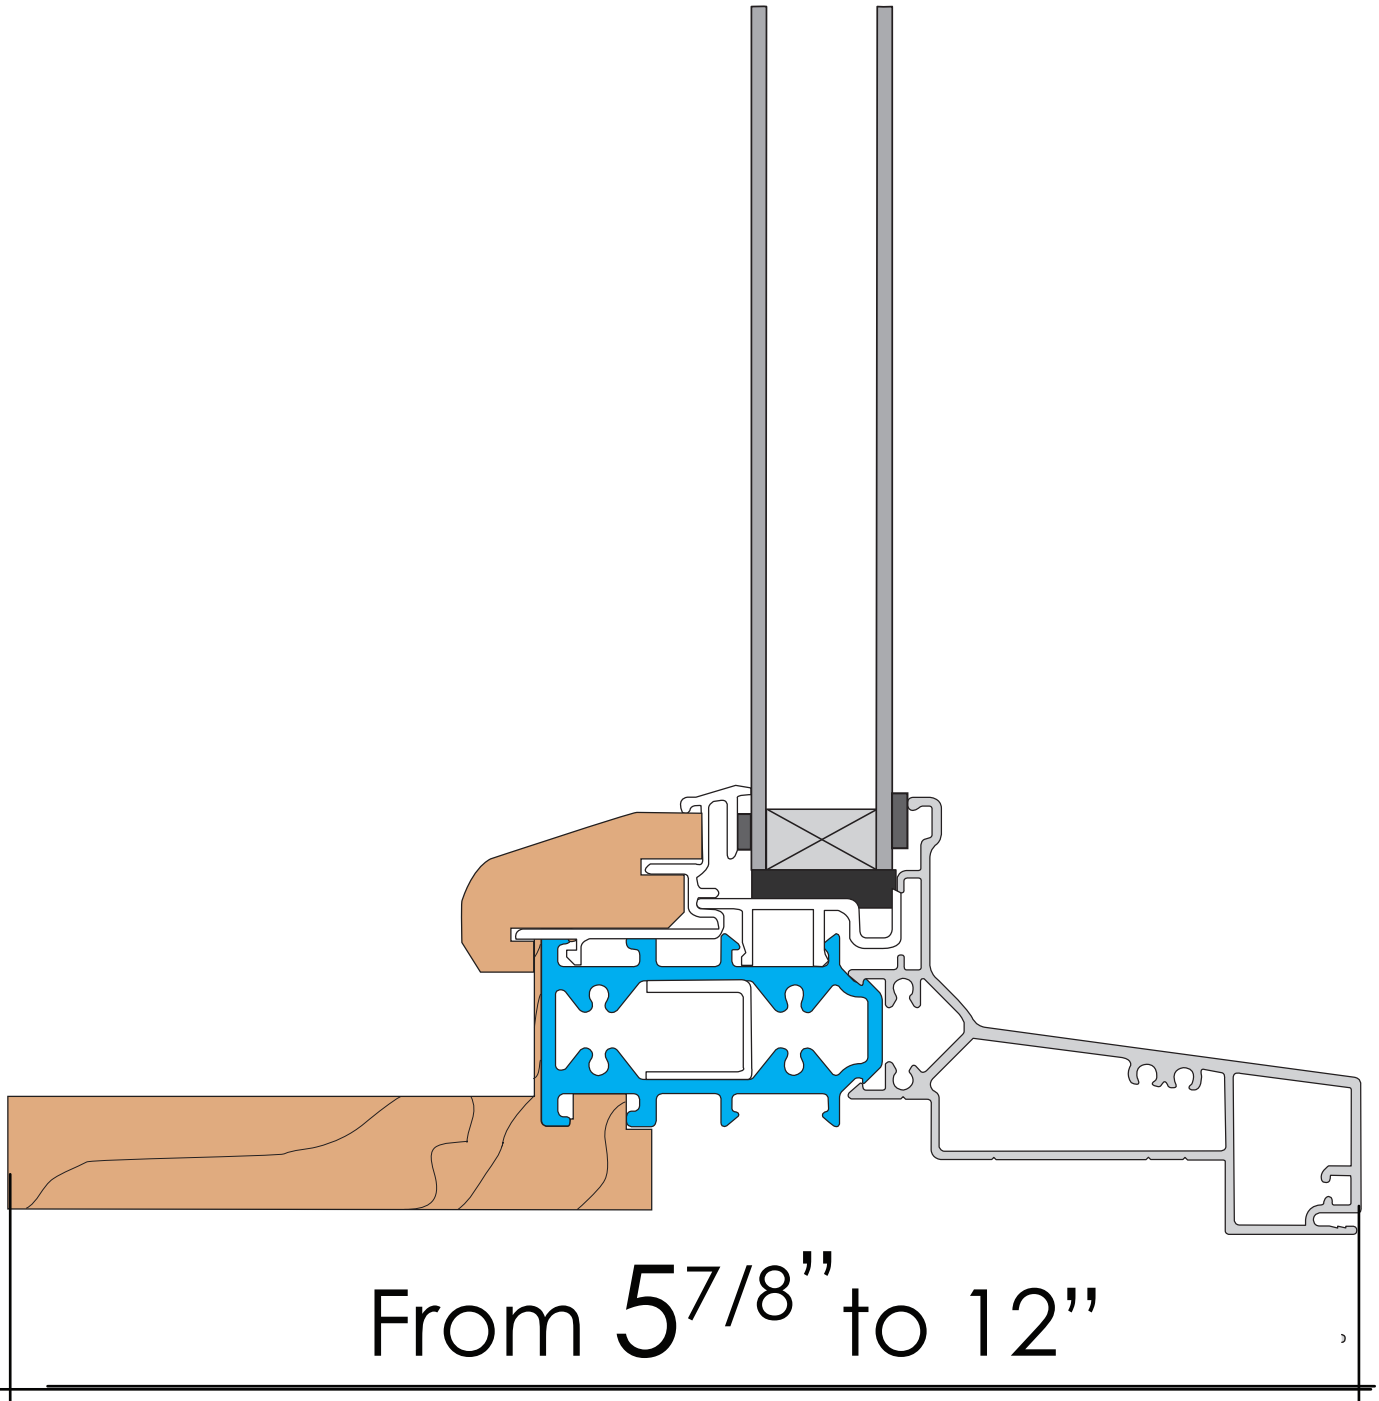

**MODERN CONCEPT II
WINDOW FIX NF 3^{1/4}"**